


BUILDING SKETCH

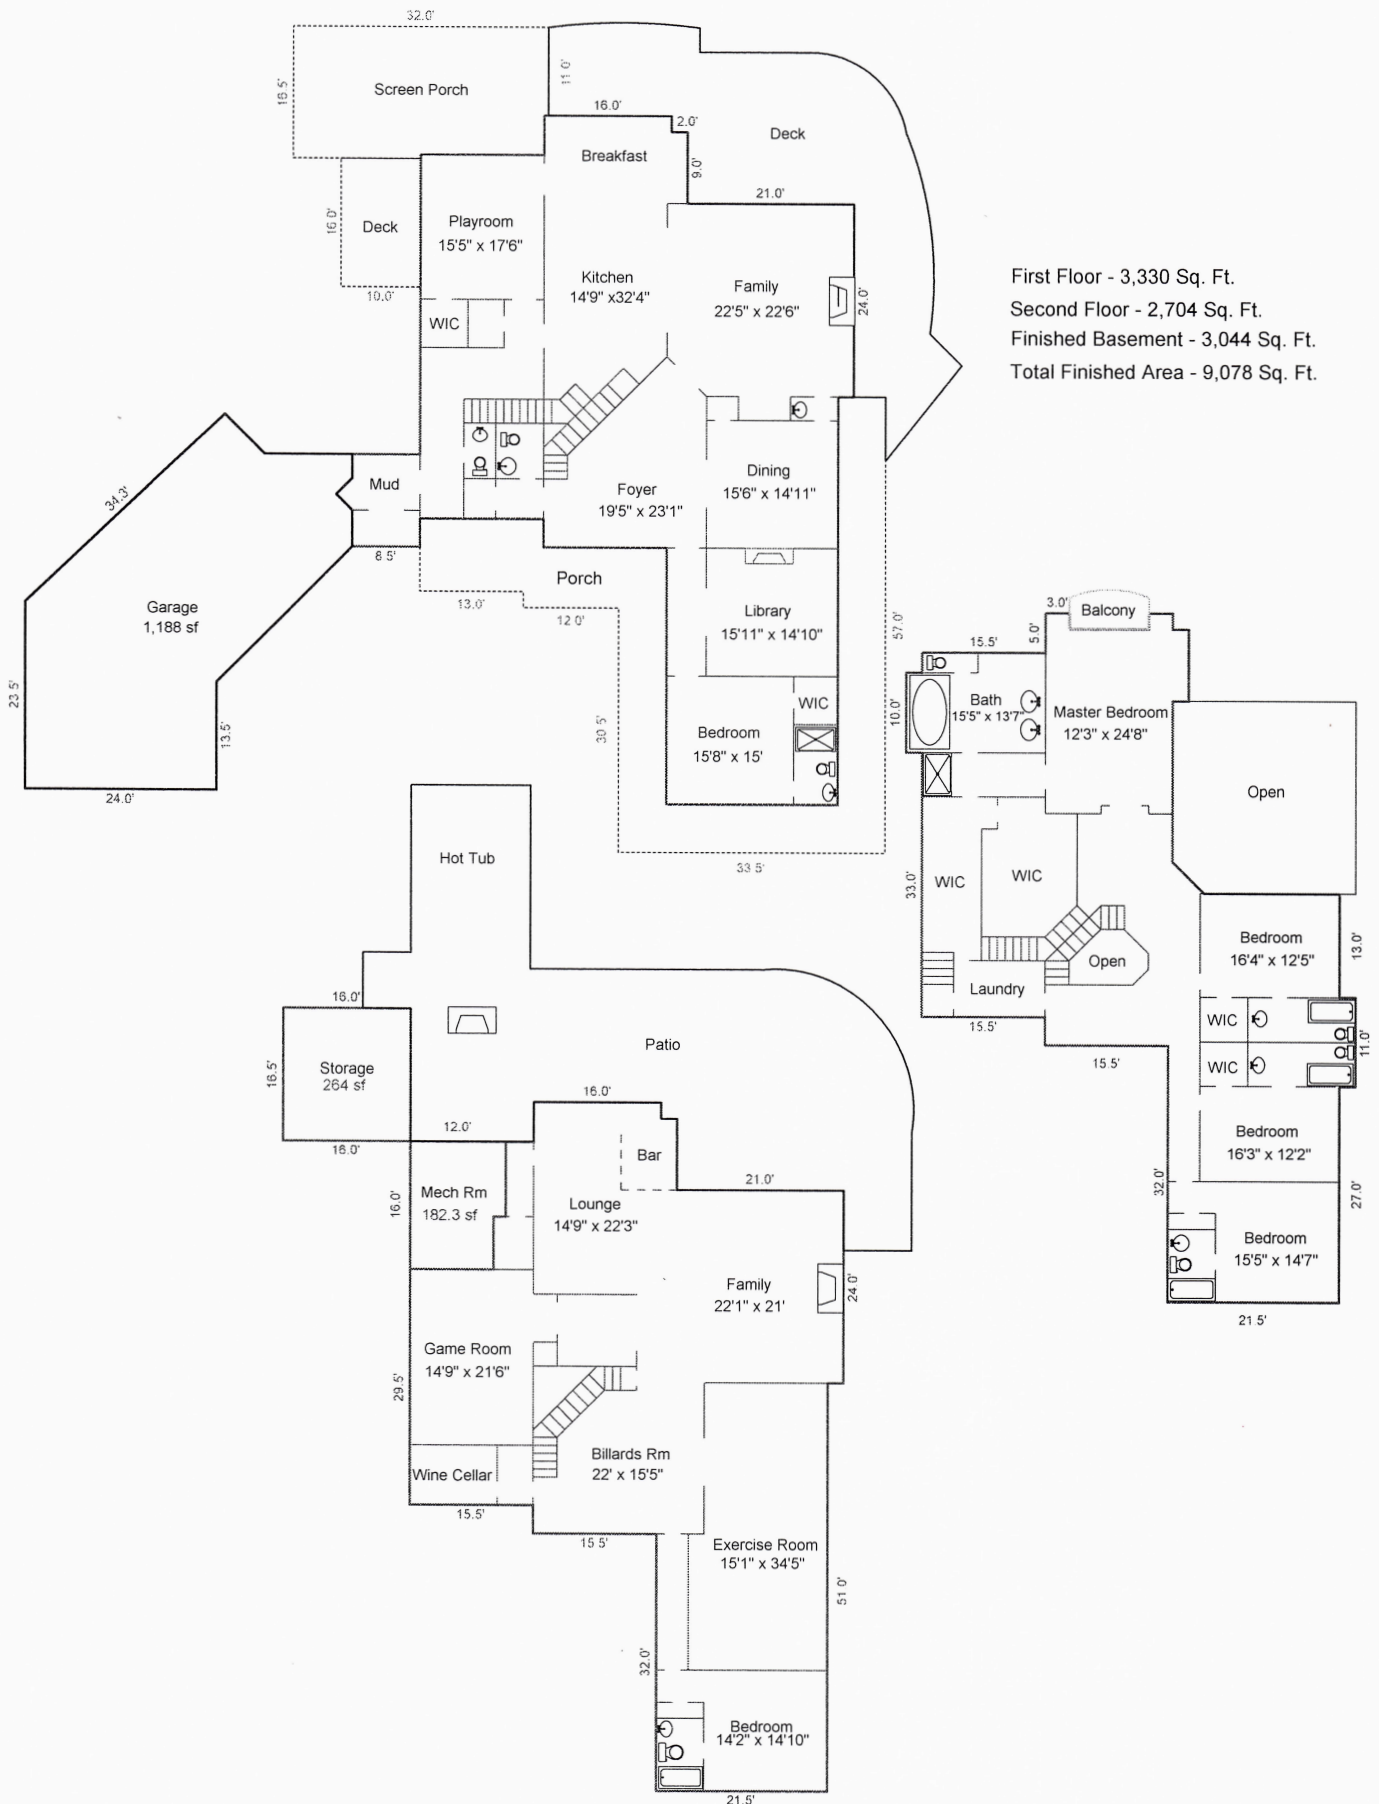

Some rounding was necessary due to angles.